


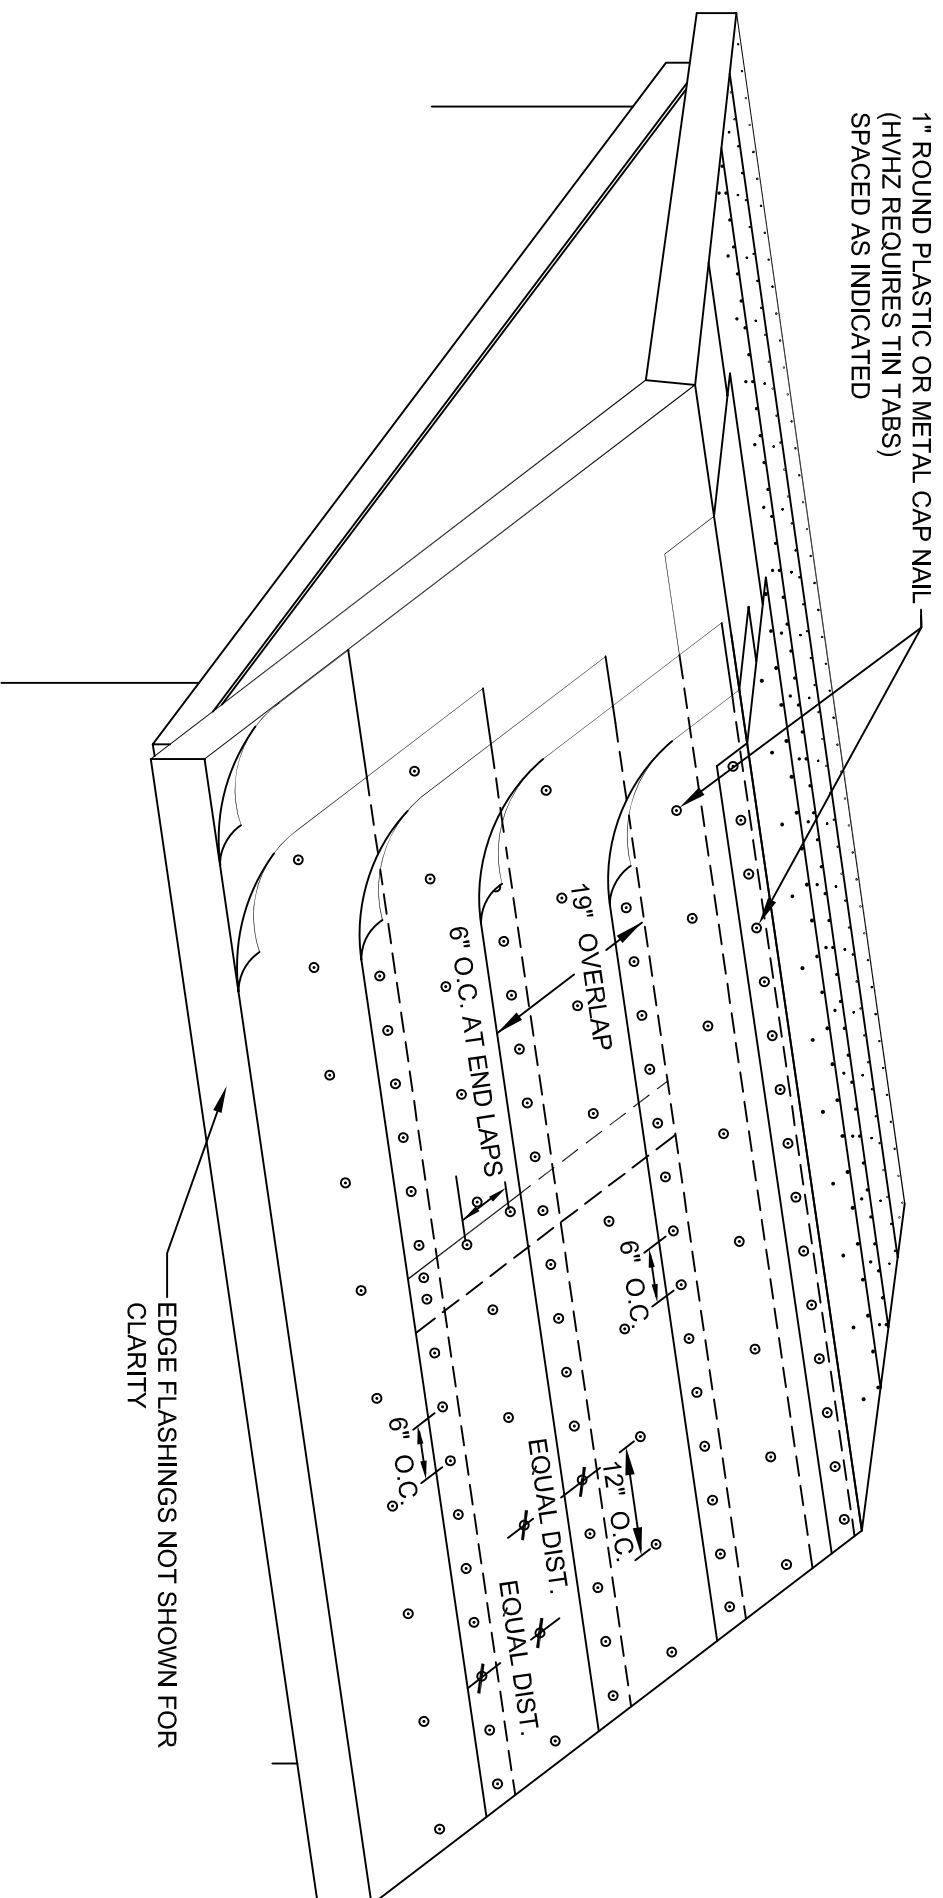

2/12 TO 4/12 FASTENING PATTERN 201.2 D HURRICANE MITIGATION RETROFIT 9B-3.0475

DOUBLE LAYER (2 PLY) = ASTM D226 TYPE I OR TYPE II, OR ASTM D 4869 TYPE I OR TYPE II

